



BUILDING CROSS-SECTION 'A-A'

SCALE : 3/32" = 1'-0"

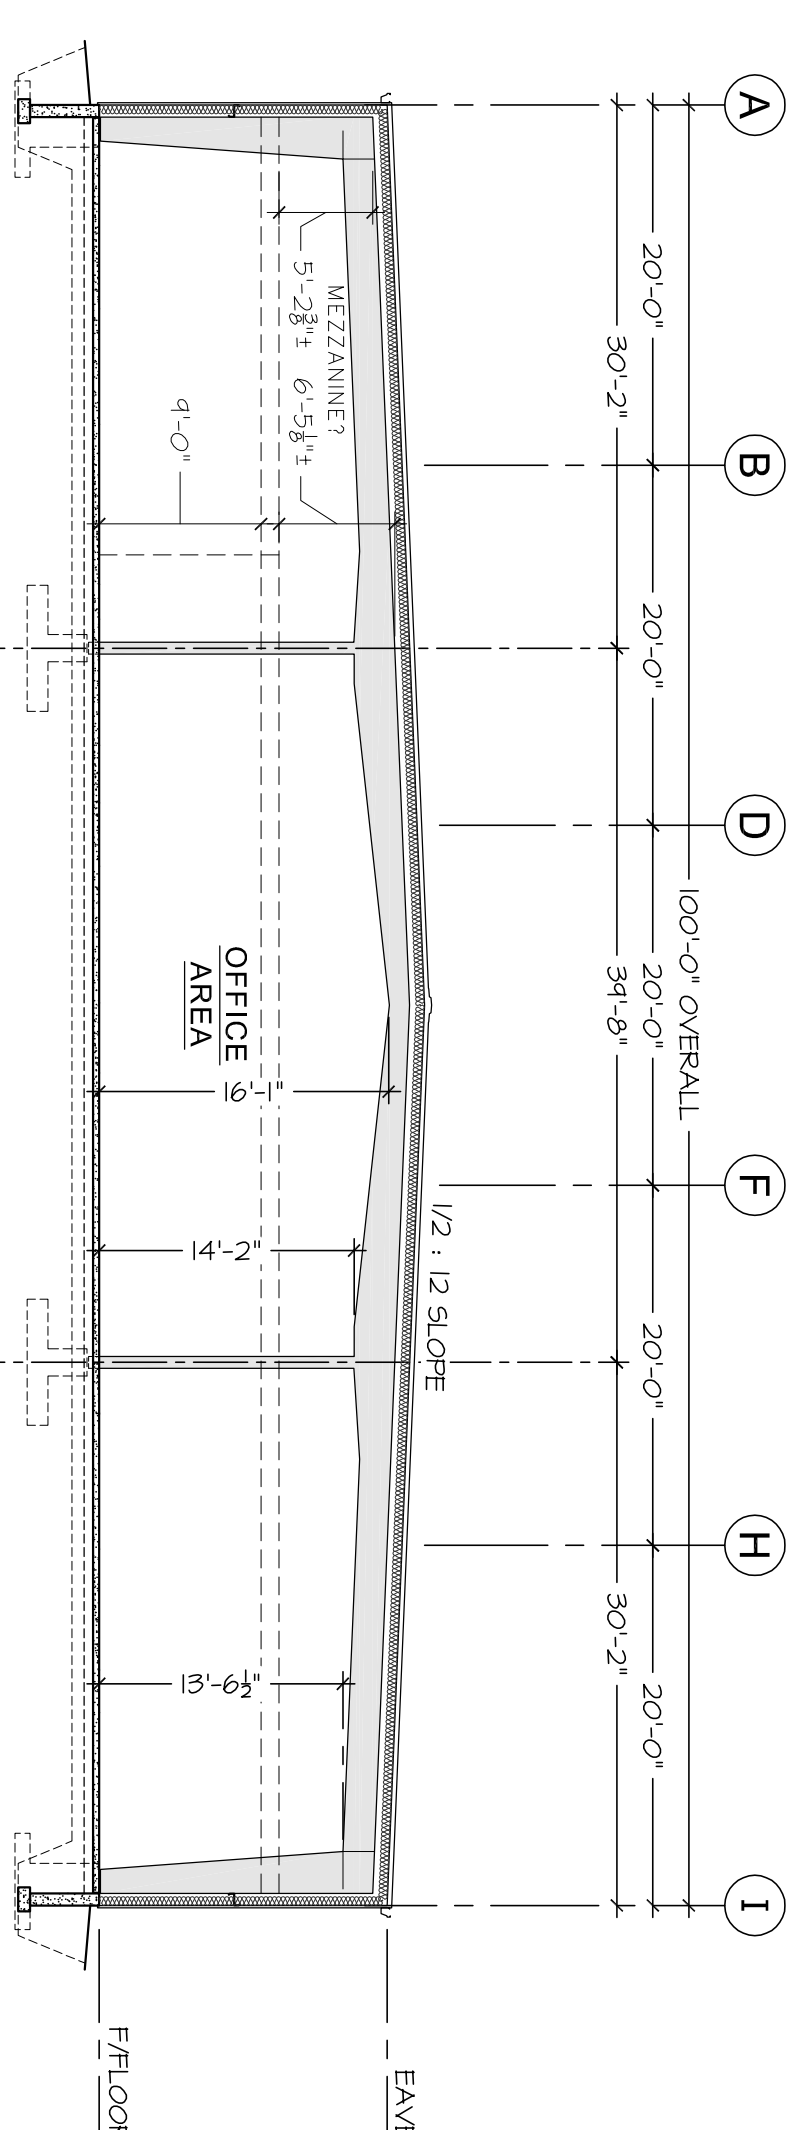


BUILDING CROSS-SECTION 'B-B'

SCALE : 3/32" = 1'-0"

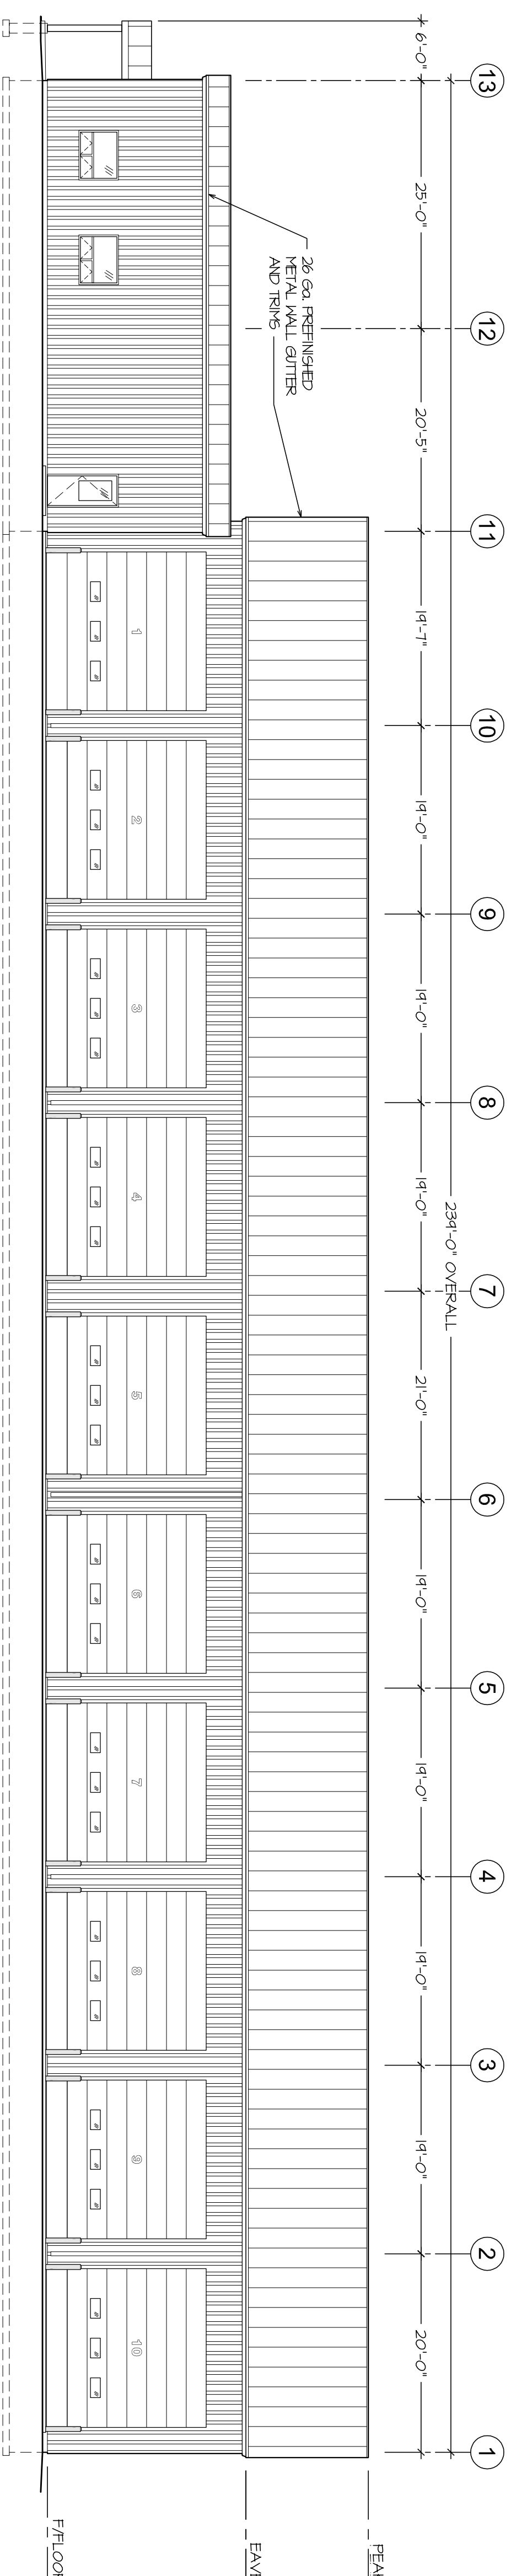


NORTH ELEVATION

SCALE : 3/32" = 1'-0"

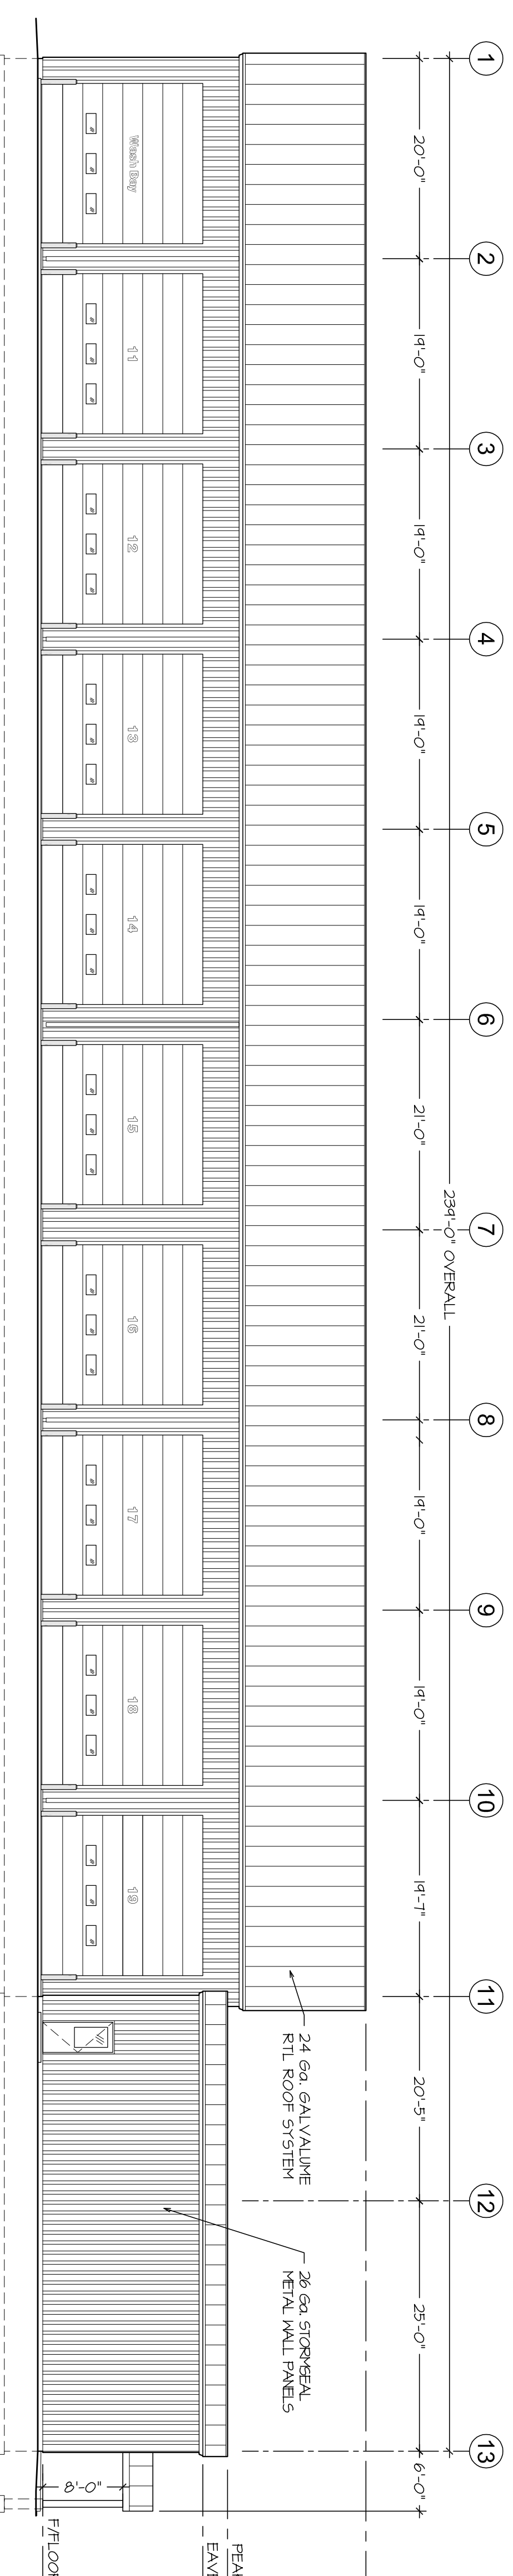


SOUTH ELEVATION

SCALE : 3/32" = 1'-0"

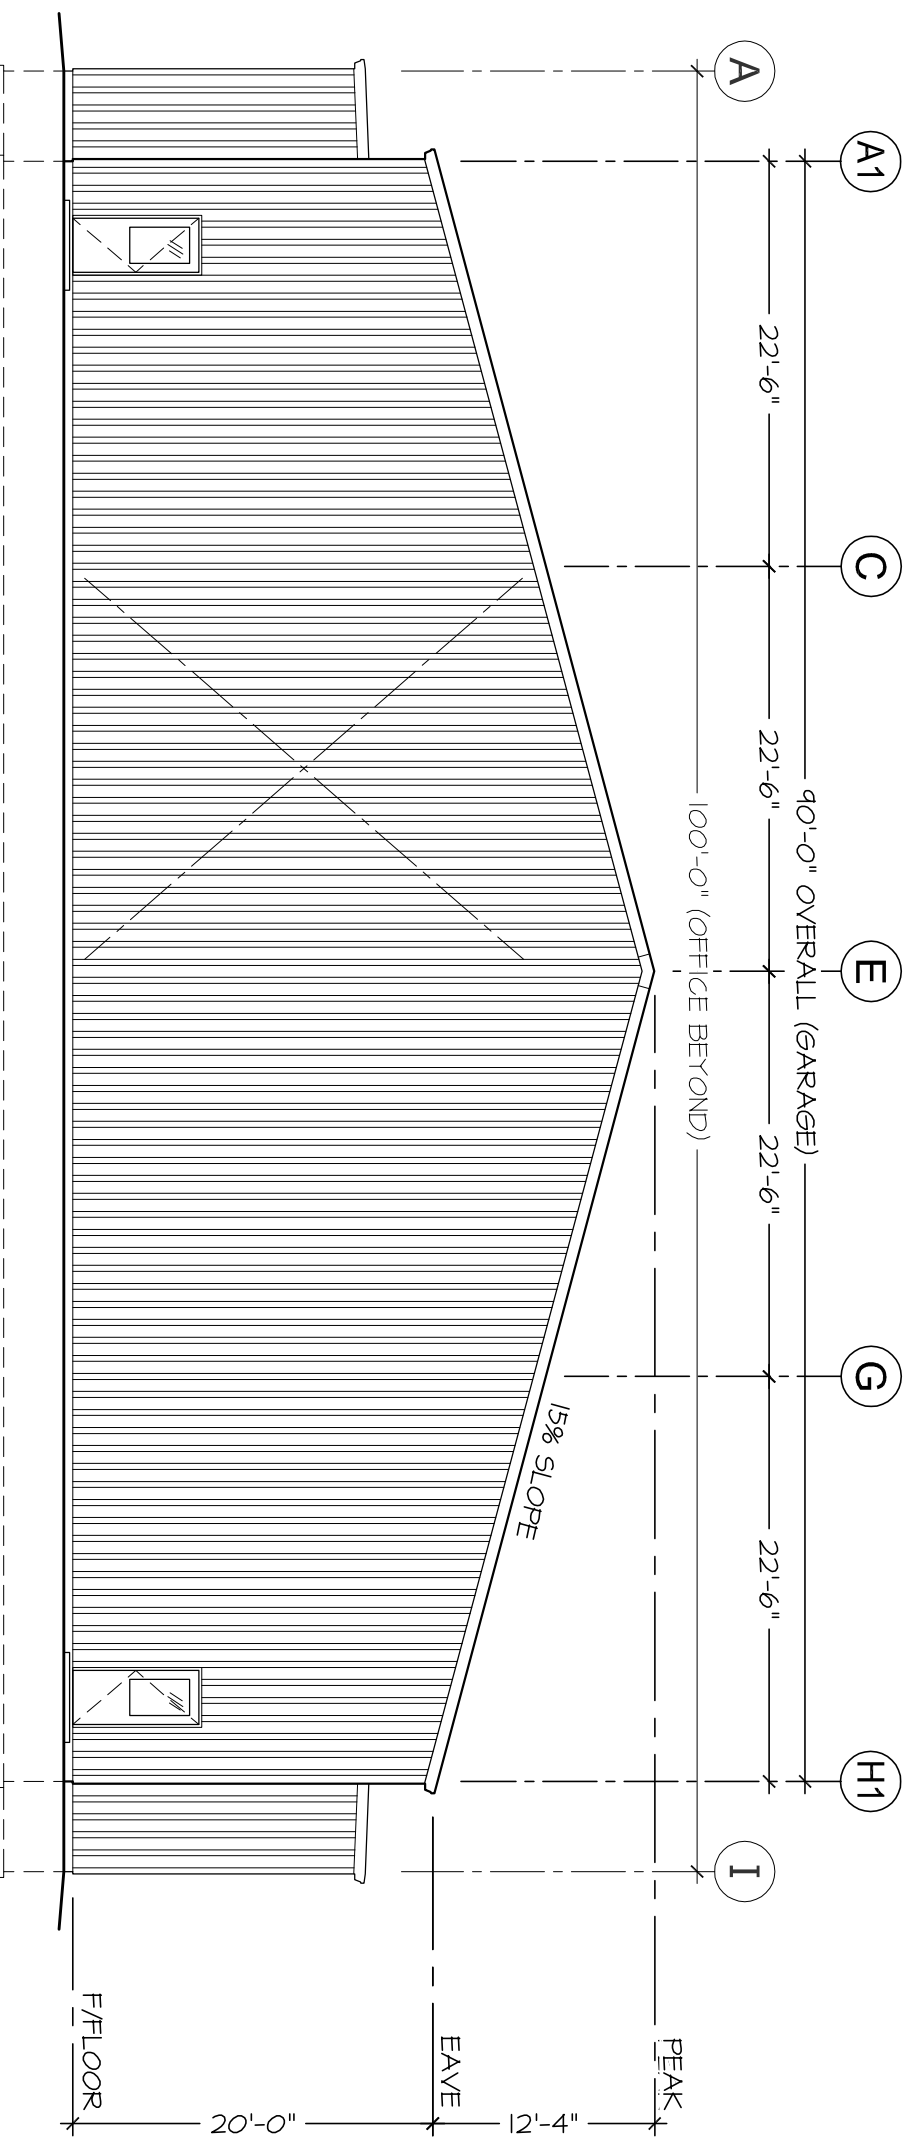

WEST ELEVATION

SCALE : 3/32" = 1'-0"

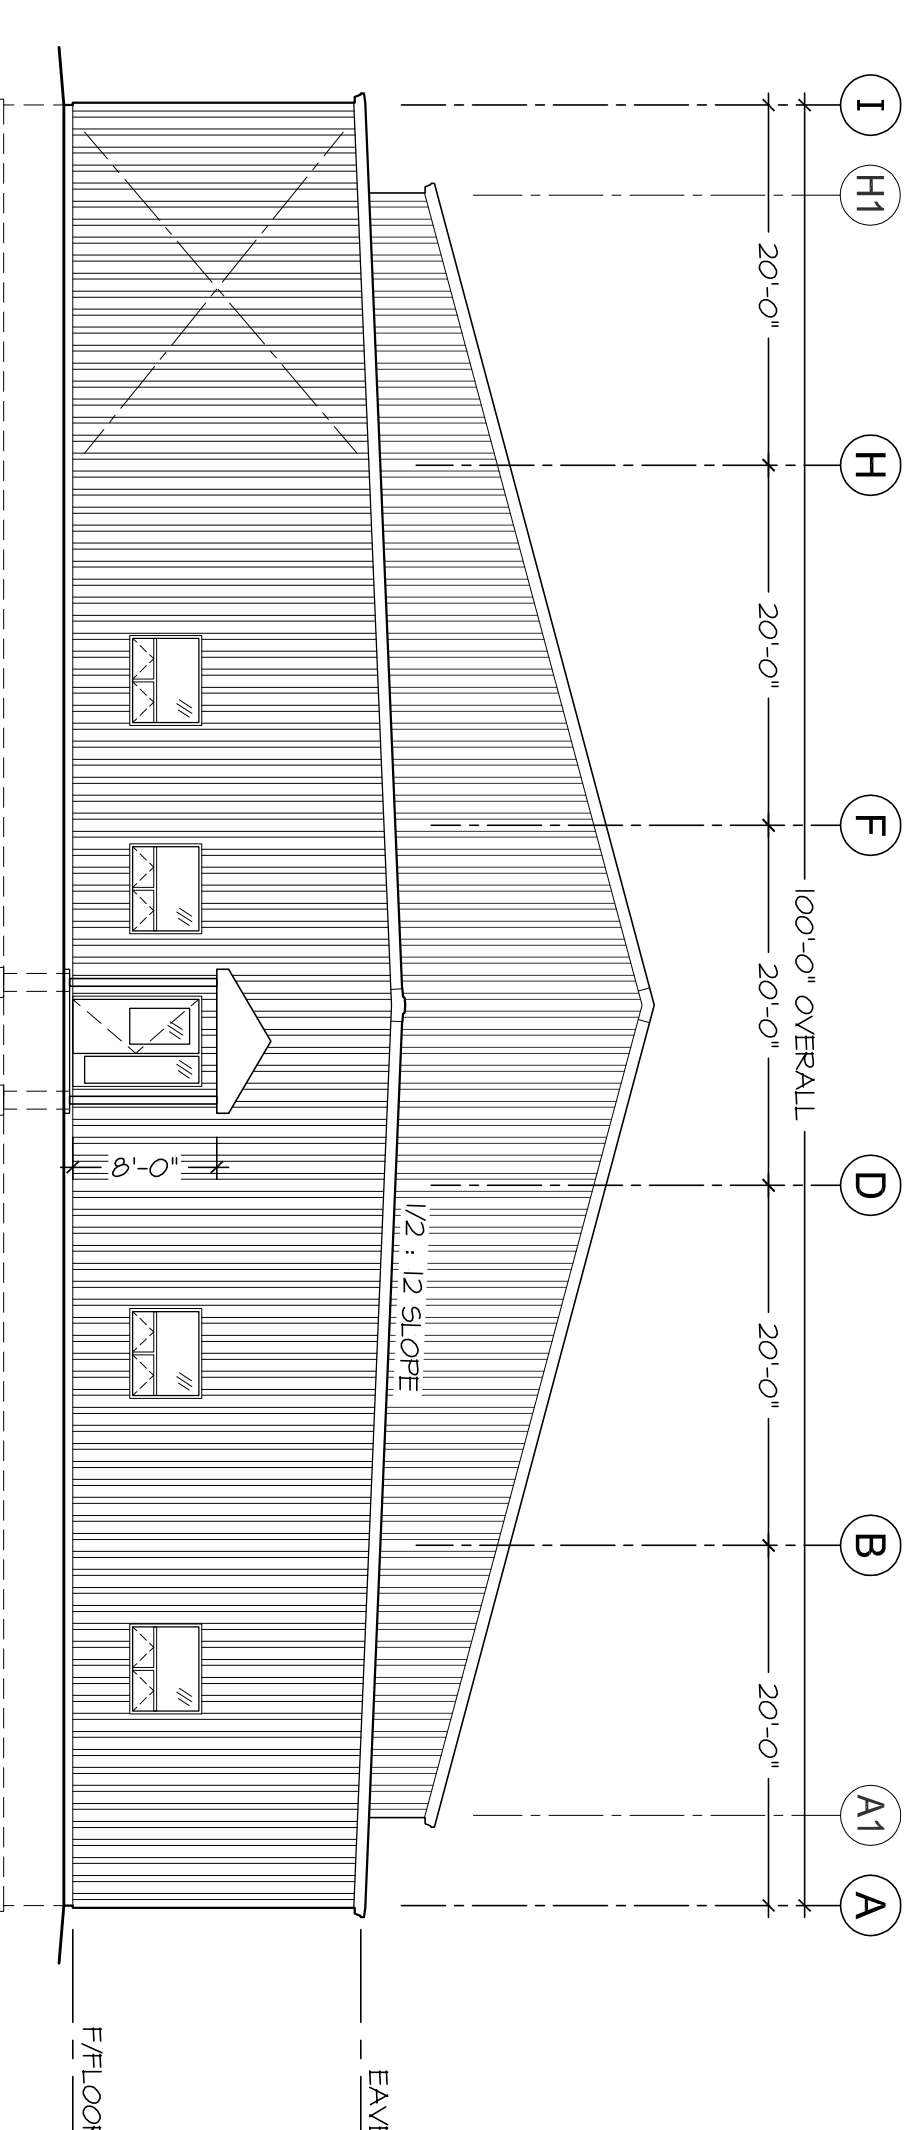

EAST ELEVATION

SCALE : 3/32" = 1'-0"

COPYRIGHT © 2010 TASKFORCE ENGINEERING INC.
THIS DRAWING AND DESIGN IS THE PROPERTY OF TASKFORCE ENGINEERING INC. AND WILL BE KEPT CONFIDENTIAL. THE USER OF THIS DRAWING SHALL BE RESPONSIBLE FOR ALL DIMENSIONS AND SHALL VERIFY THE DIMENSIONS WITHIN CONSENT OF TASKFORCE ENGINEERING INC. THE CONTRACTOR SHALL VERIFY AND BE RESPONSIBLE FOR ALL DIMENSIONS AND SHALL NOTIFY TASKFORCE ENGINEERING INC. OF ANY DISCREPANCIES IMMEDIATELY UPON THE COMMENCEMENT OF WORK.

No.	DATE	REVISION(S)	BY
1	APR 22/10	ISSUED FOR PERMIT	RGW

TaskForce
Engineering Inc.

19 Newberry Street
Belleville, Ontario
K8N 3N2
Voice (613) 966-5600
Fax (613) 966-5701
www.taskforce-eng.com

STONE MILLS PUBLIC
WORKS DEPOT GARAGE
TOWNSHIP OF
ADDINGTON-HIGHLANDS

BUILDING ELEVATIONS & SECTIONS	
DATE: FEBRUARY 2010	CONTRACT NO.: 1002
CHECKED BY:	DRAWING NO.:
DESIGNED BY:	
DRAWN BY: RGW	
SCALE: (AS NOTED)	
A.2	